

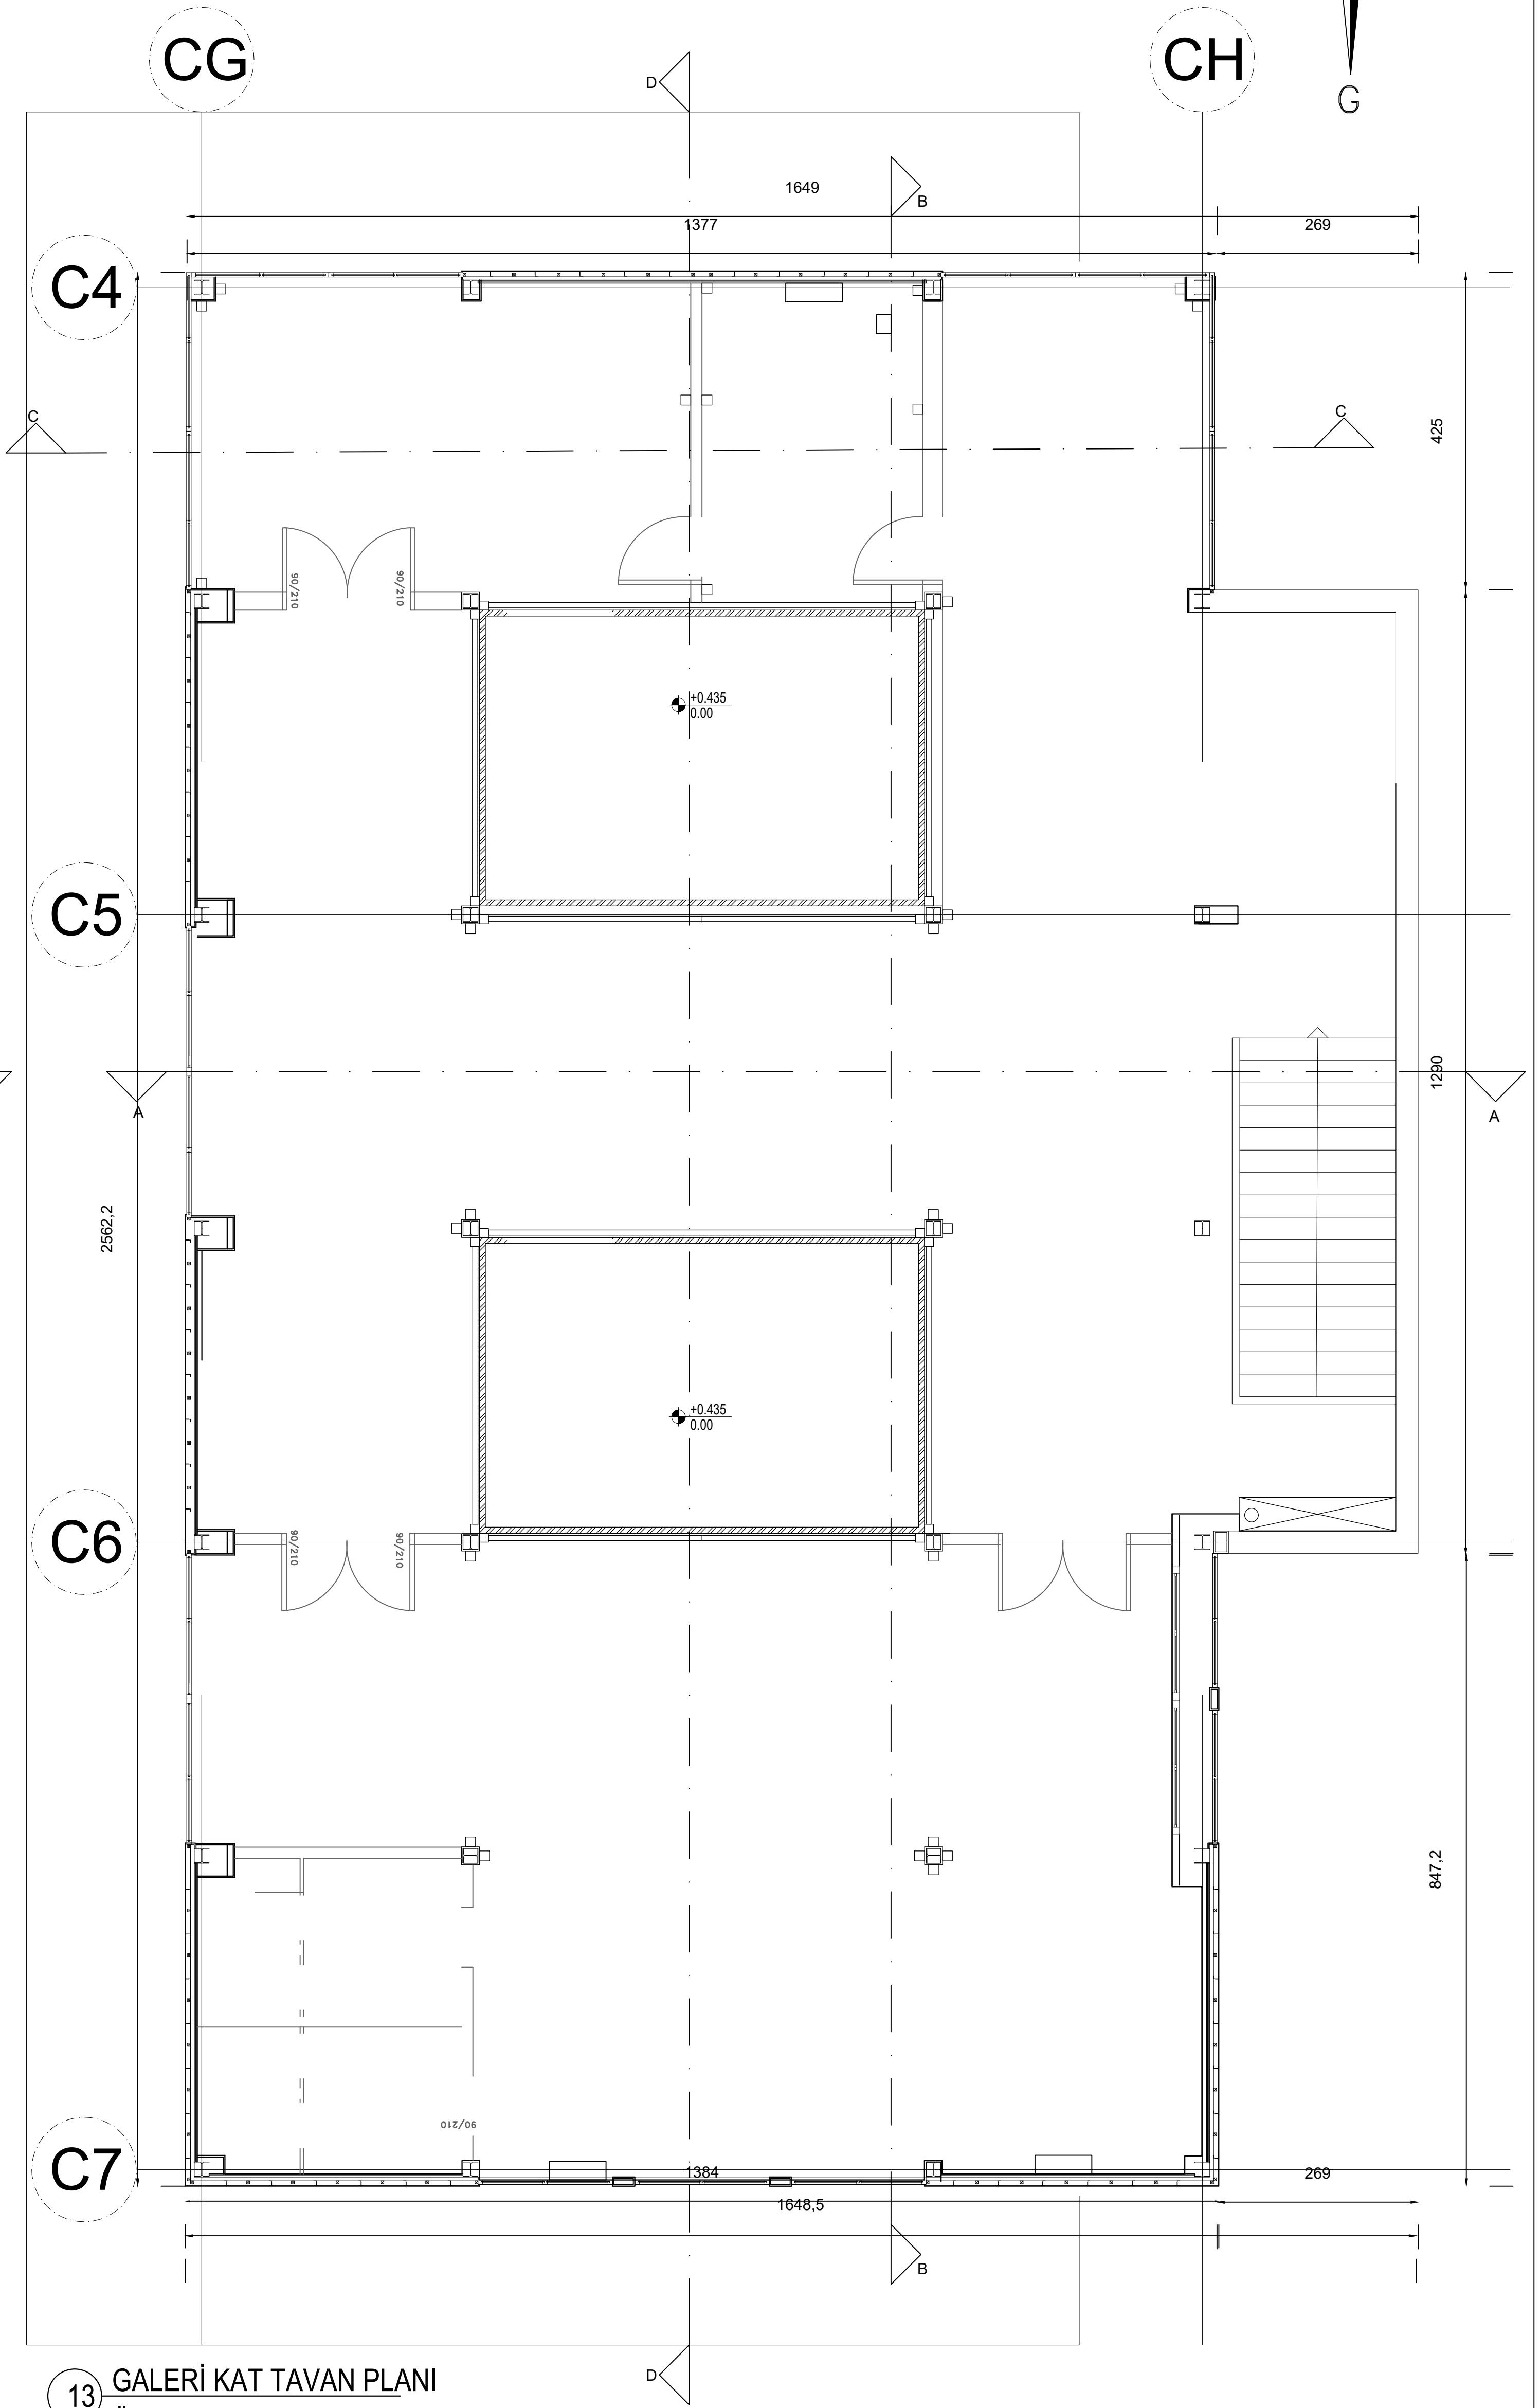
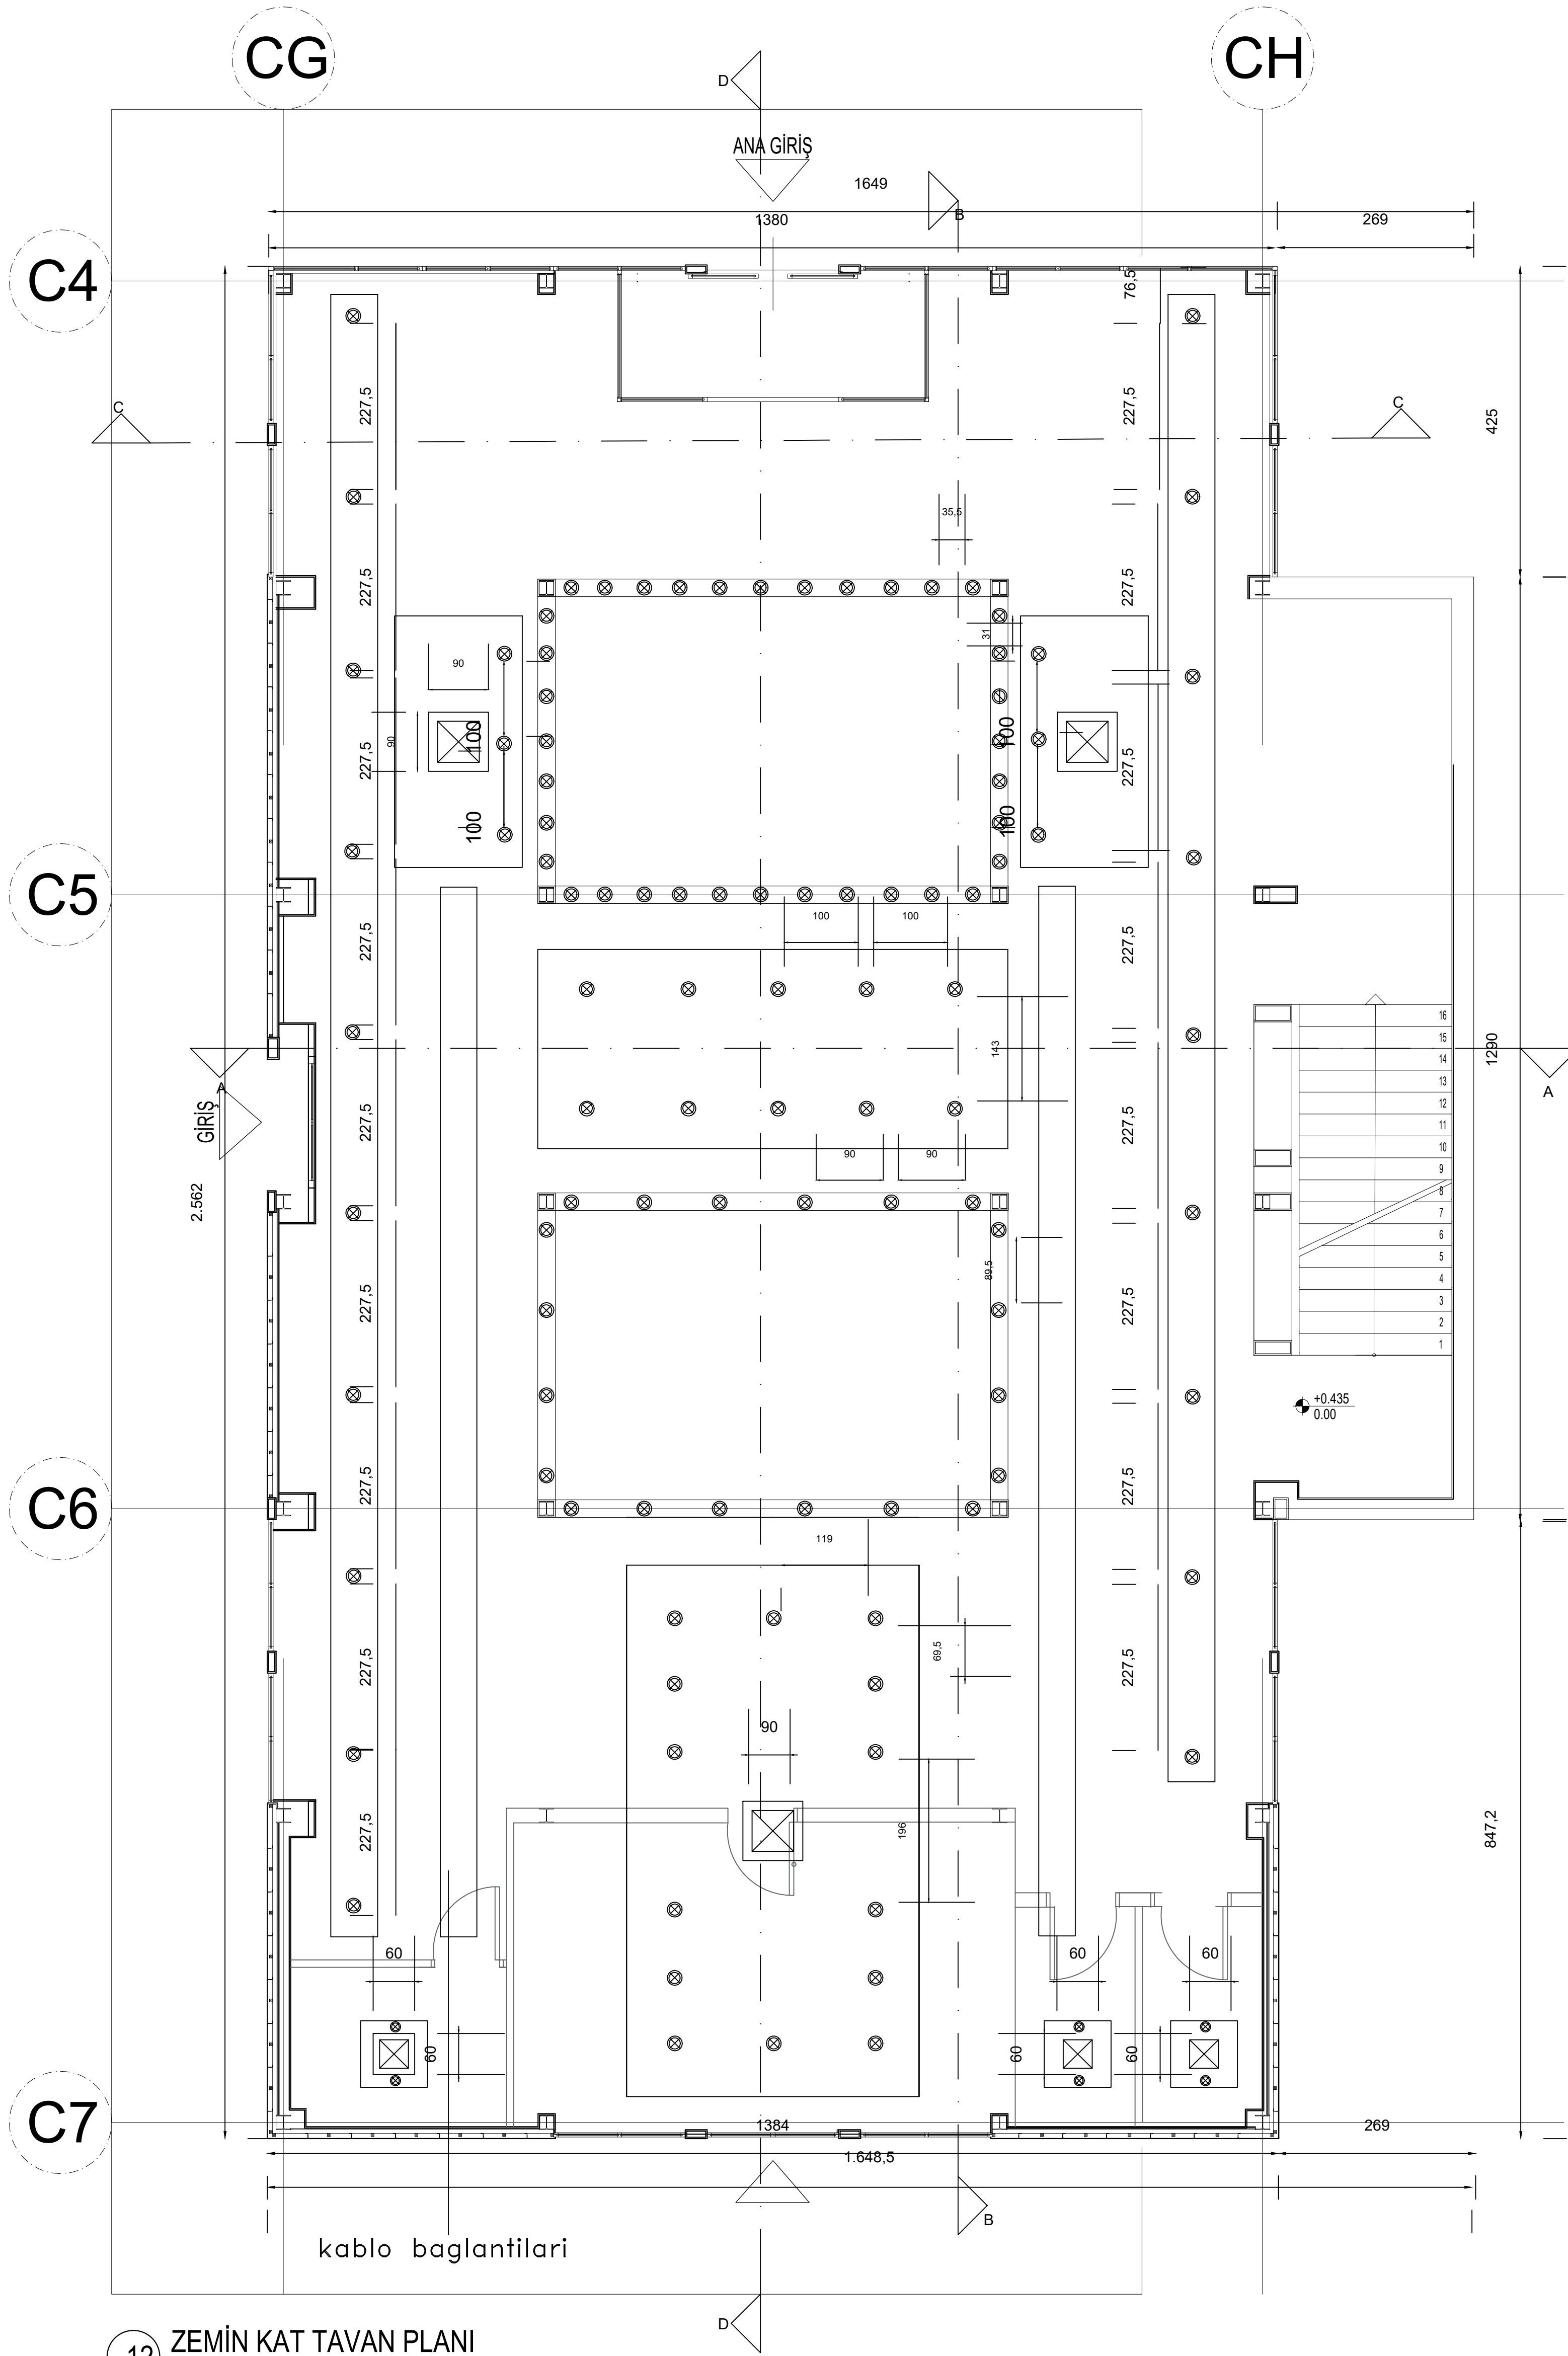


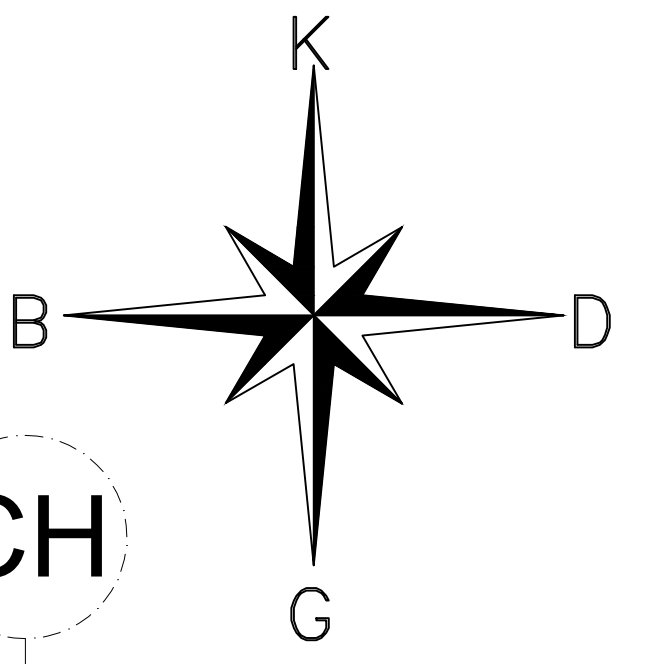

12 ZEMİN KAT TAVAN PLANI
ÖLÇEK:1/50

13 GALERİ KAT TAVAN PLANI
ÖLÇEK:1/50

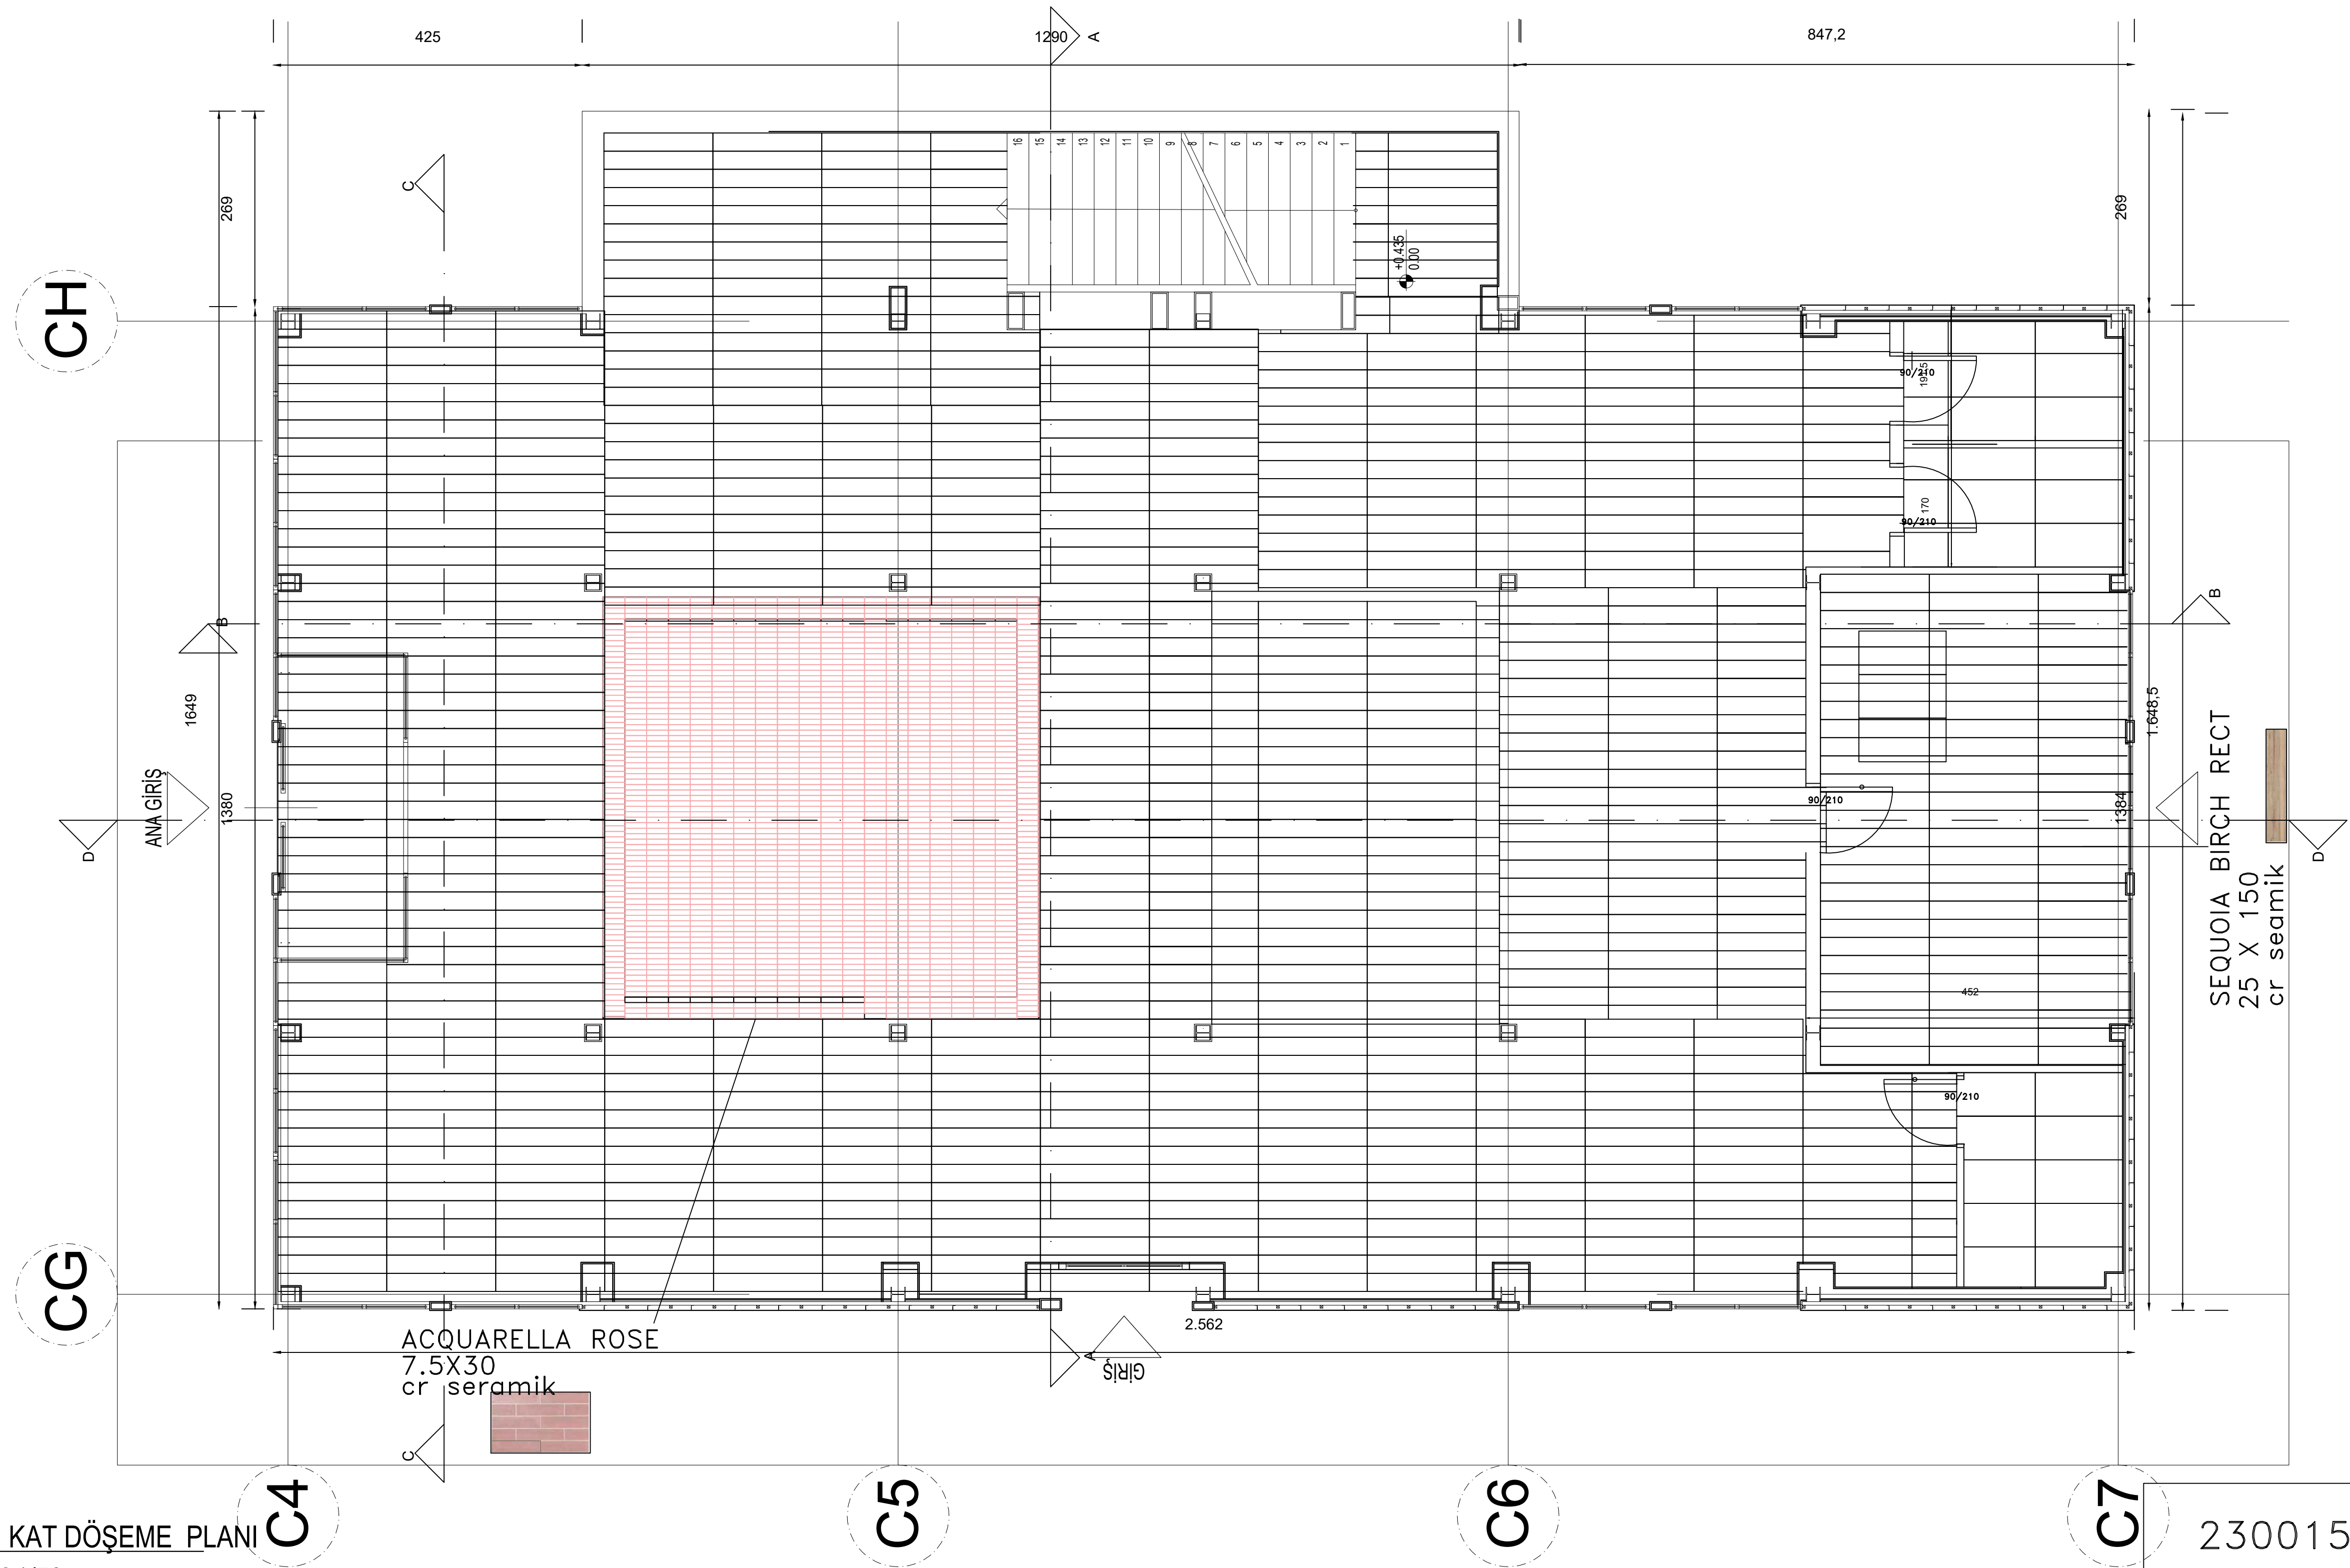

14 ZEMİN KAT DÖŞEME PLANI
ÖLÇEK:1/50